


PLAN

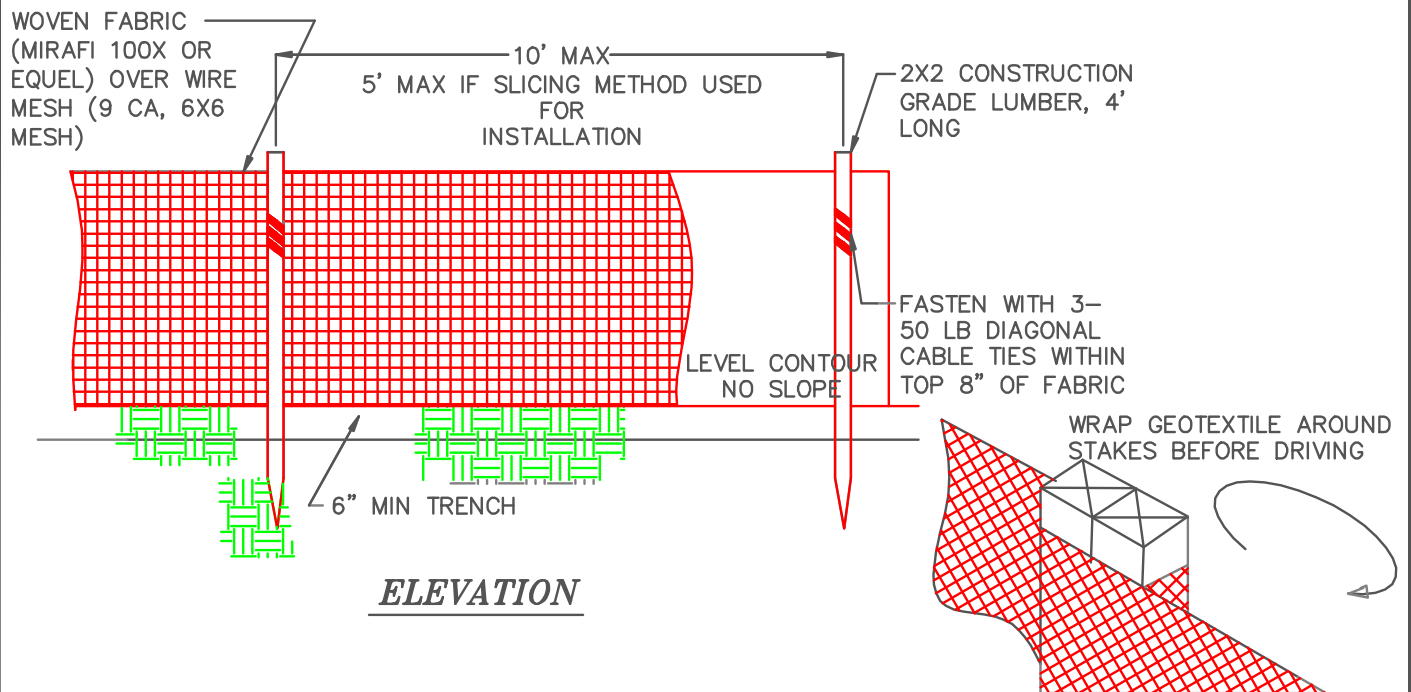

ELEVATION

Modified from Chesterfield, Missouri Model BMPs for Land Disturbance

NTS

City of Springfield, Missouri



Department of Public Works
Storm Water Services Division

SILT FENCE

Figure: SC-2.2
Issued: 10-01-2008
Revised: